

Simphiwe Ngcobo

INTERIOR DESIGNER & PROCUREMENT
CONSULTANT

INTERIOR DESIGN PORTFOLIO



Stellar  Design
STUDIO

Commercial | Educational | Residential Interiors
Designing intentional spaces with luxury, flow & functionality.

1. OFFICE DESIGN

Project proposal:

PROJECT TITLE: **Concept, Space Planning and Design**

Development & Refurbishment of NEF Head Office

PROJECT LOCATION: NEF Head Office, Sandton

PROJECT SIZE: 943 sqm

Ground Level [272 sqm]

Second Level [671 sqm]



1. OFFICE DESIGN

Ground Level [272 sqm]:

- Open plan office space [34 Workstations]
- Mixed-used office for call centre and other departments.
- Company meeting rooms, reception area and staff kitchenette.



ZONING GUIDE:
GFL - RECEPTION

GFL IT ROOM [6 SEATER]

GFL IT SERVER ROOM

GFL MEETING ROOM 1 [VIDEO CONFERENCING
& SMALL GROUP MEETING] [3 SEATER]

GFL MEETING ROOM 2 [VIDEO CONFERENCING
& 6 – 8 SEATED MEETING ROOM]

GFL OPEN OFFICE SPACE:
CALL CENTRE 1
CALL CENTER 2 [12 SEATER]

GFL WORK STATIONS – CALL CENTER

GFL FACILITIES & ADMIN OPEN CO-WORK
SPACE [8 SEATER]

GFL KITCHENETTE [13 SEATED]



1. OFFICE DESIGN

Ground Level [272 sqm] : Open plan office space
Concept Boards A

RECEPTION AREA

Plan + Look & Feel

6



IT ROOM

Plan + Look & Feel

7



MEETING ROOM'S

Plan + Look & Feel

8



KITCHENETTE

Plan + Look & Feel

9



1. OFFICE DESIGN

Ground Level [272 sqm] : Open plan office space
Concept Boards B

OPEN PLAN OFFICE 1


Plan + Look & Feel

10



OPEN PLAN OFFICE 1: Colab Area

Plan + Look & Feel

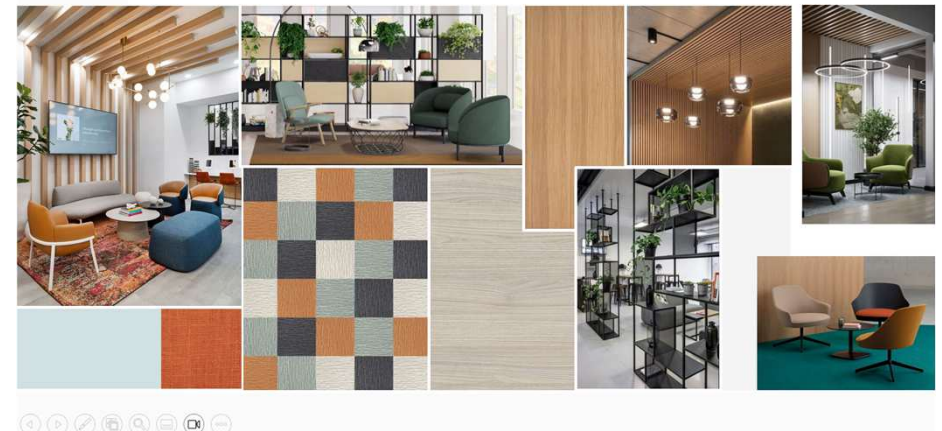

OPEN PLAN OFFICE 2

Plan + Look & Feel

12



OPEN PLAN OFFICE 2

Plan + Look & Feel


13



1. OFFICE DESIGN


Second Level [671 sqm]:

- 2x Open plan office space2 [53 Workstations]. 1x HR office & 1x Meeting room.
- 6x Executives Offices & 1x CEO Office, Boardroom & PA offices.
- Staff kitchenette & Printing Stations– Including outdoor executives patio area.

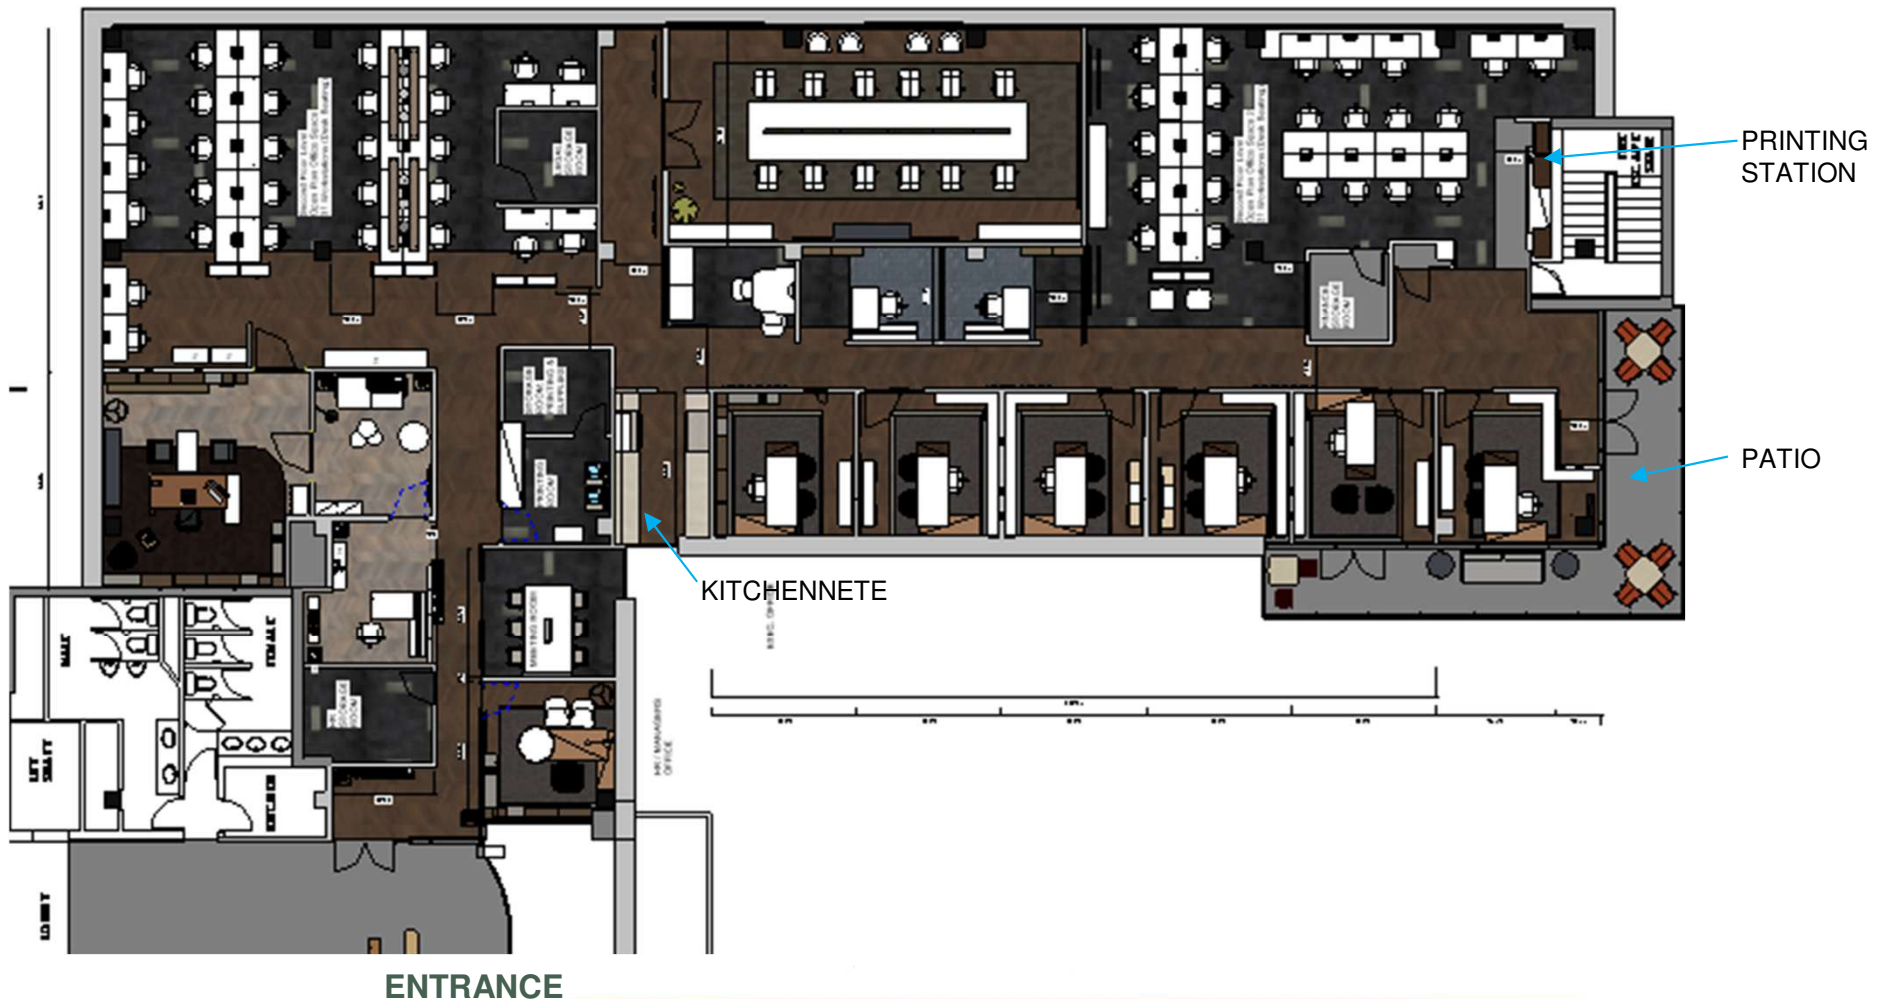

1. OFFICE DESIGN

Second Level [671 sqm]: Zoning Layout Plan

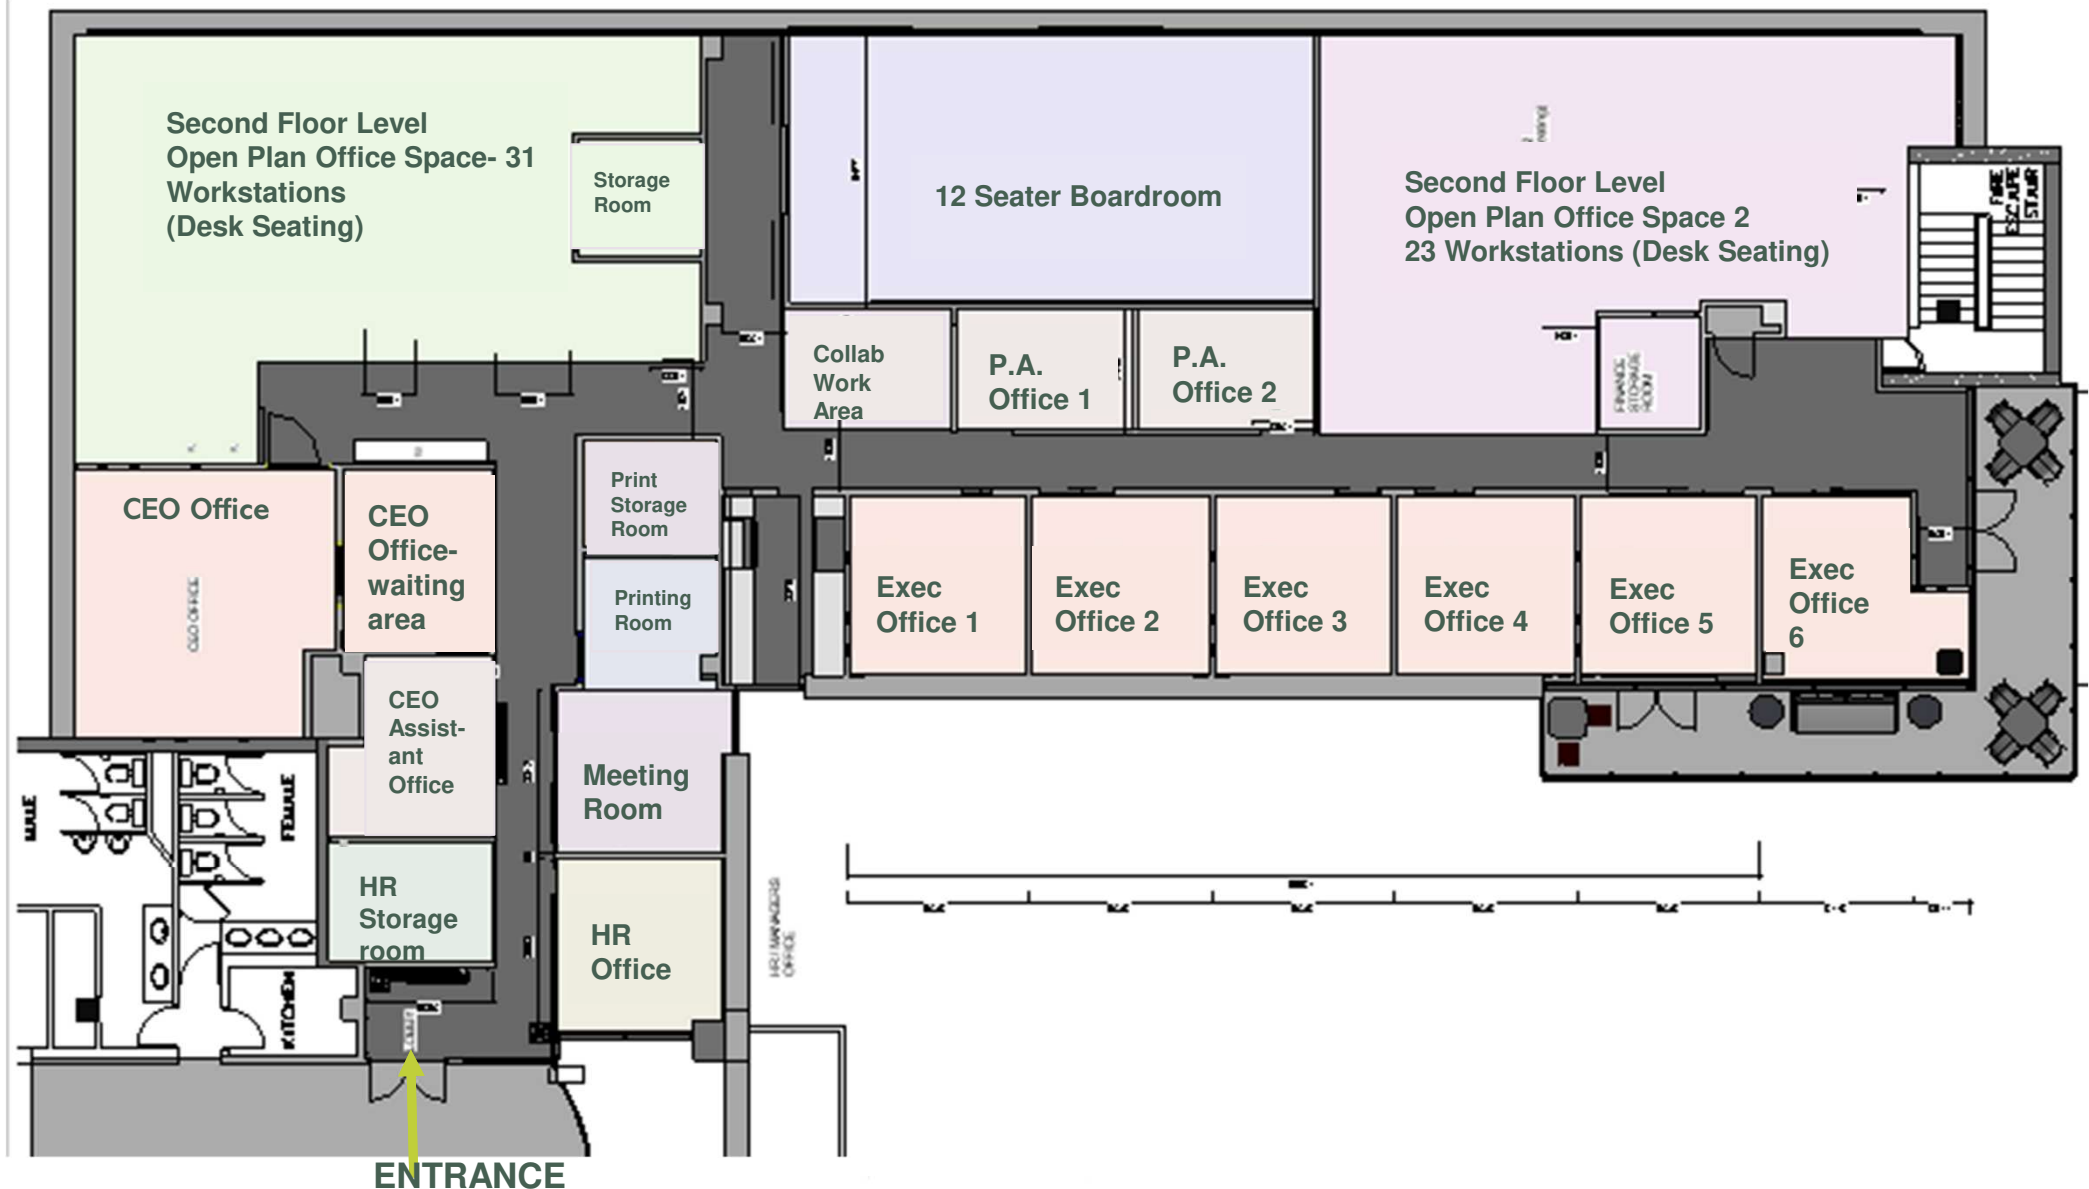

1. OFFICE DESIGN

Second Level [671 sqm]: Concept Boards A


CEO OFFICE

Plan + Look & Feel 22



Second Floor Level: Lobby Front Of Office

Moodboard 19

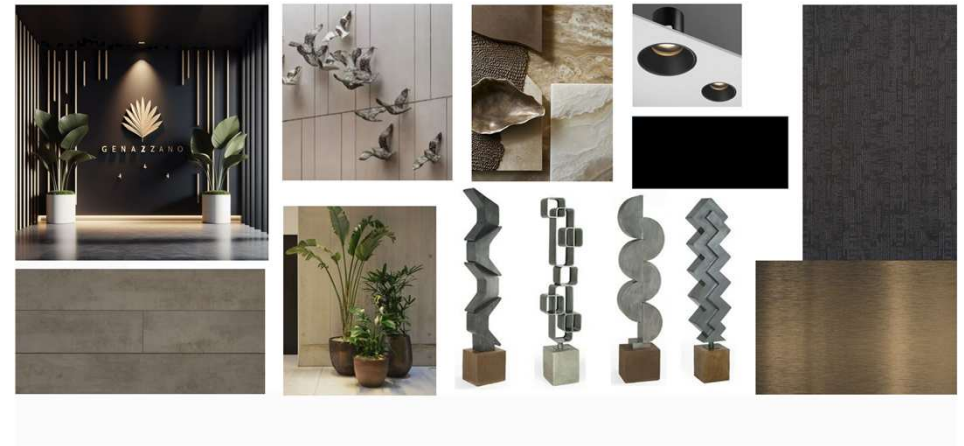

MEETING ROOM 3

Plan + Look & Feel




HR OFFICE

Plan + Look & Feel 20



2. EDUCATIONAL FACILITY DESIGN



Modernisation & Enhancement of IT Learning Venues to Support Learning, Multi-Purpose, Robotics, and Presentation Functions

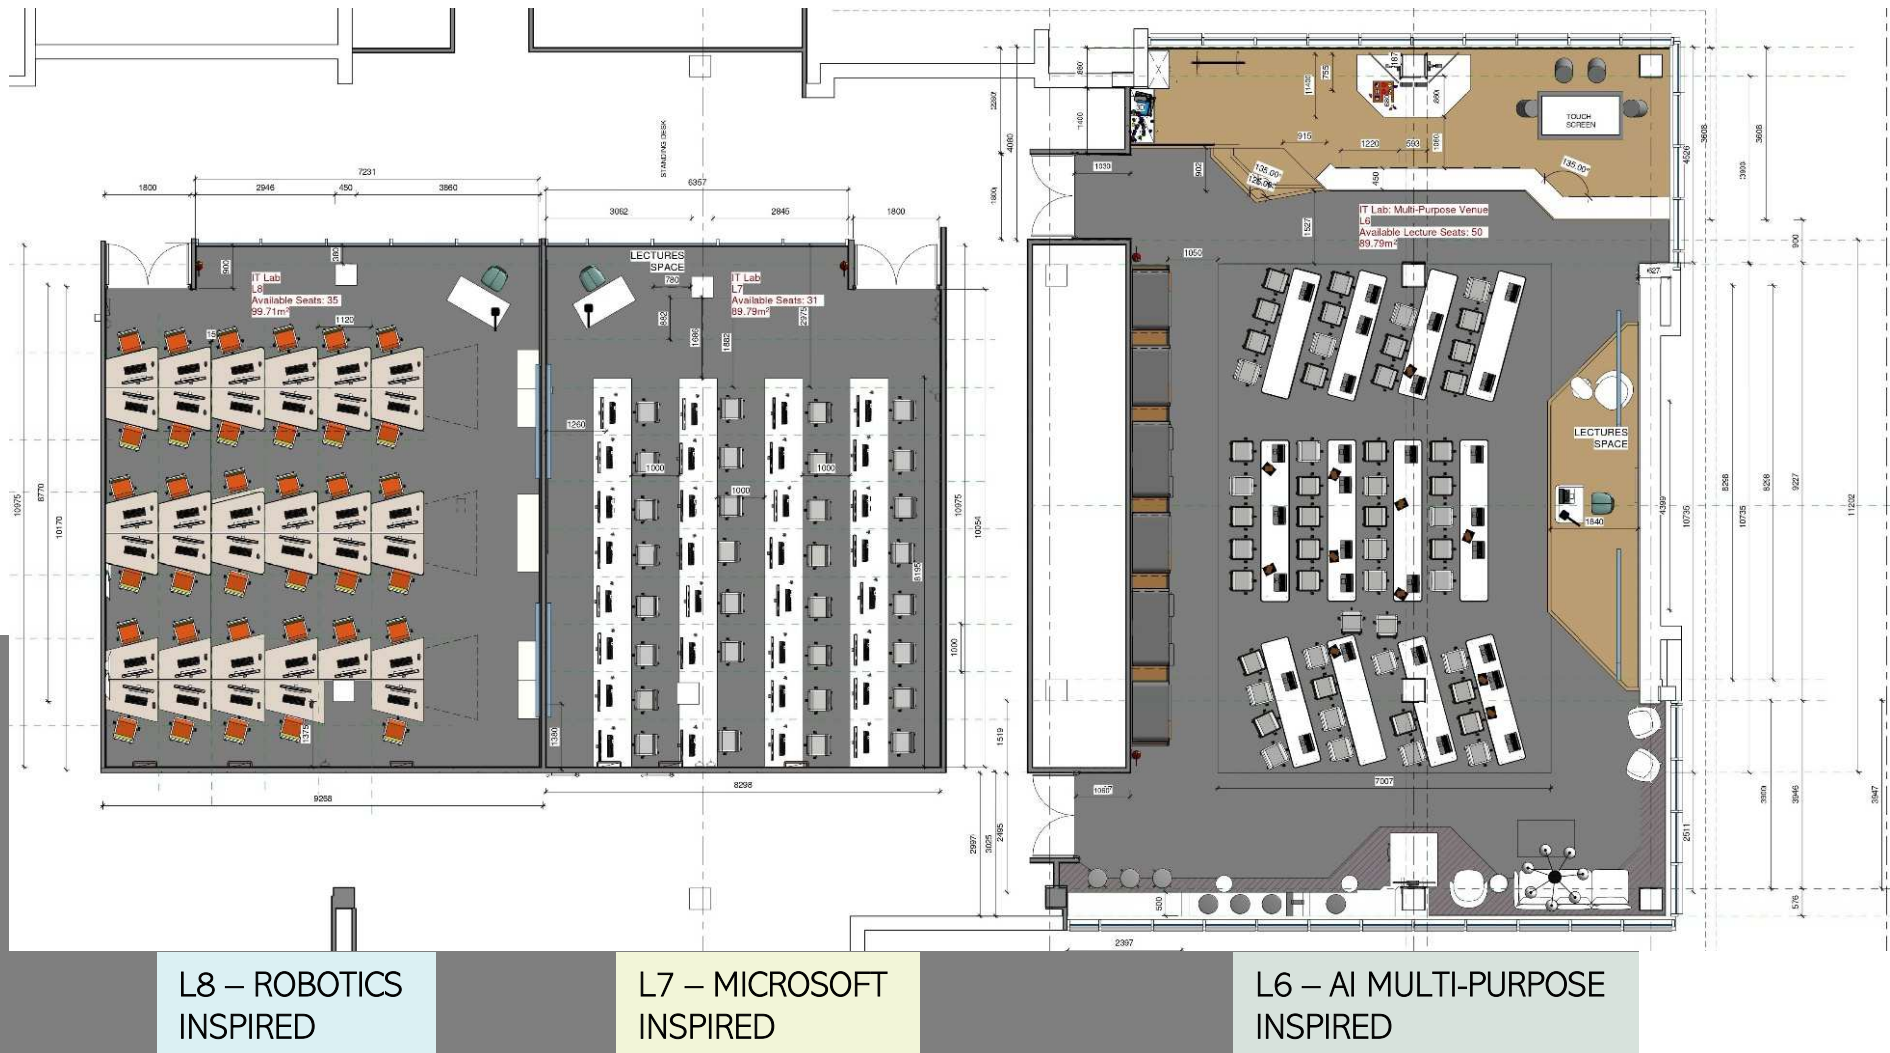

2. EDUCATIONAL FACILITY DESIGN

IT LAB: Educational Studio Design

Microsoft Inspired IT Student learning facility

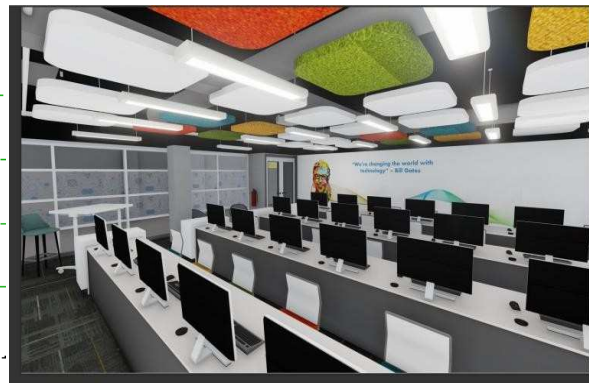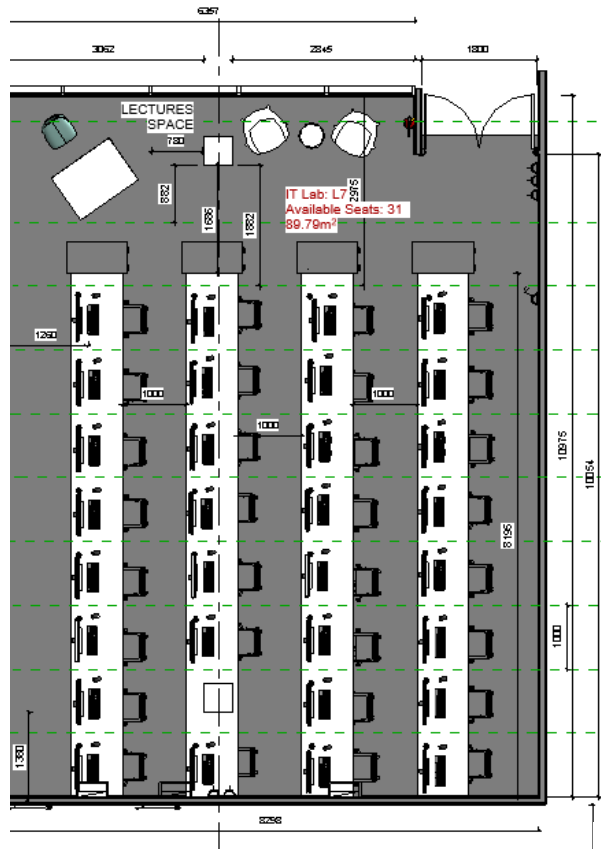

"We're changing the world with technology" – Bill Gates

INFOGRAPHIC


Commercial | Educational | Residential Interiors

Designing intentional spaces with luxury, flow & functionality.

2. EDUCATIONAL FACILITY DESIGN

IT LAB: Educational Studio Design

AI Inspired IT Student learning facility

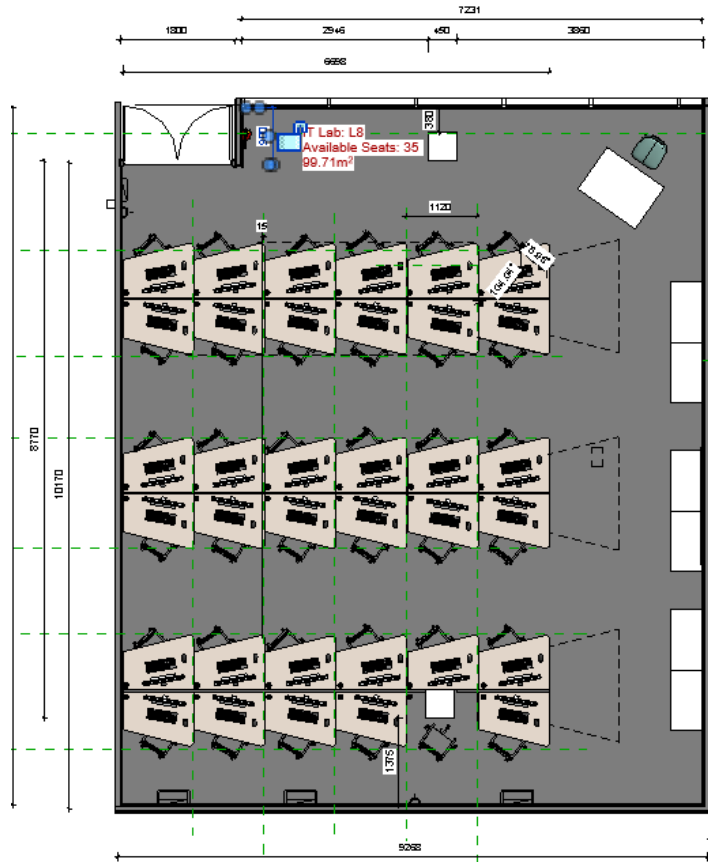

CORRIDOR ILLUSTRATING CLASSROOM DECAL

2. EDUCATIONAL FACILITY DESIGN

IT LAB: Educational Studio Design

Microsoft Inspired Student learning facility & Multi-Purpose Student facility




2. EDUCATIONAL FACILITY DESIGN


IT LAB: Educational Studio Design

Microsoft Inspired Student learning facility & Multi-Purpose Student facility



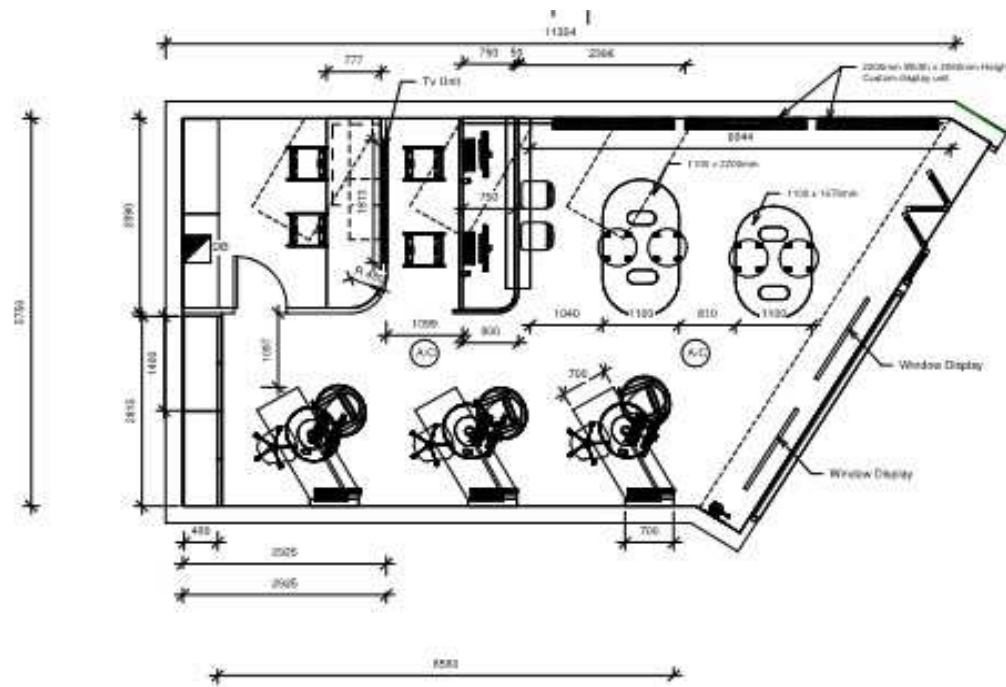

WOLO Travel Site Layout Plan
Scale 1: 50

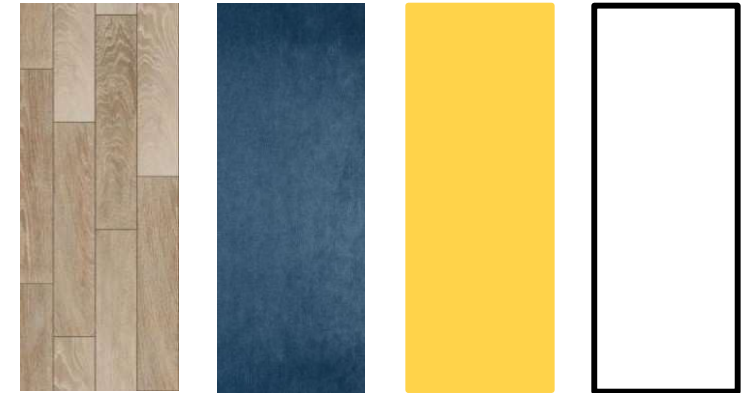

Colour Scheme

3. RETAIL DESIGN

Travel agency making use of a small retail space. Incorporating retail design principles, to design a user-friendly space that is functional and ergonomic – accommodating daily visitors. The space highlights the brand identity whilst and makes use of creative display components based on client's requirements.



Store Front Image

3. RETAIL DESIGN



Furniture Selection / FF&E



Commercial | Educational | Residential Interiors
Designing intentional spaces with luxury, flow & functionality.

3. RETAIL DESIGN


Shopfitting & Sectional Elevations

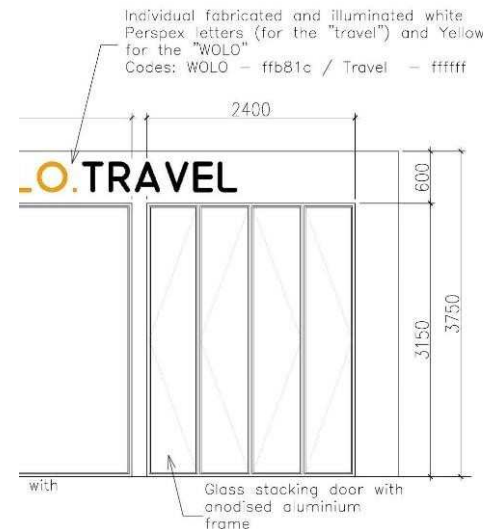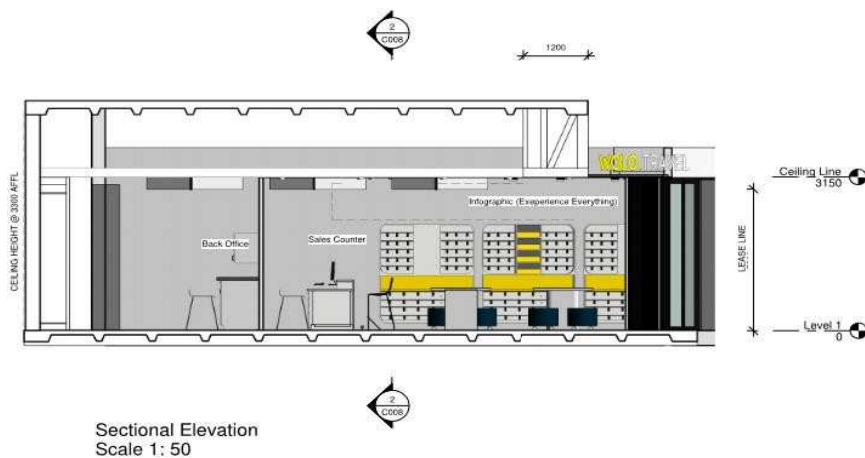

FRONT VIEW 3D IMAGE
SERVICE DESK




BACK VIEW 3D IMAGE
SERVICE DESK

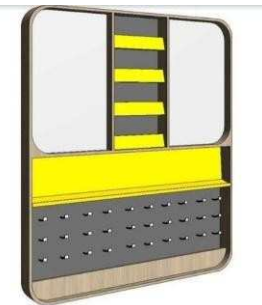

ISOMOTRIC VIEW
DISPLAY UNIT

3. RETAIL DESIGN

3D VISUALISATION

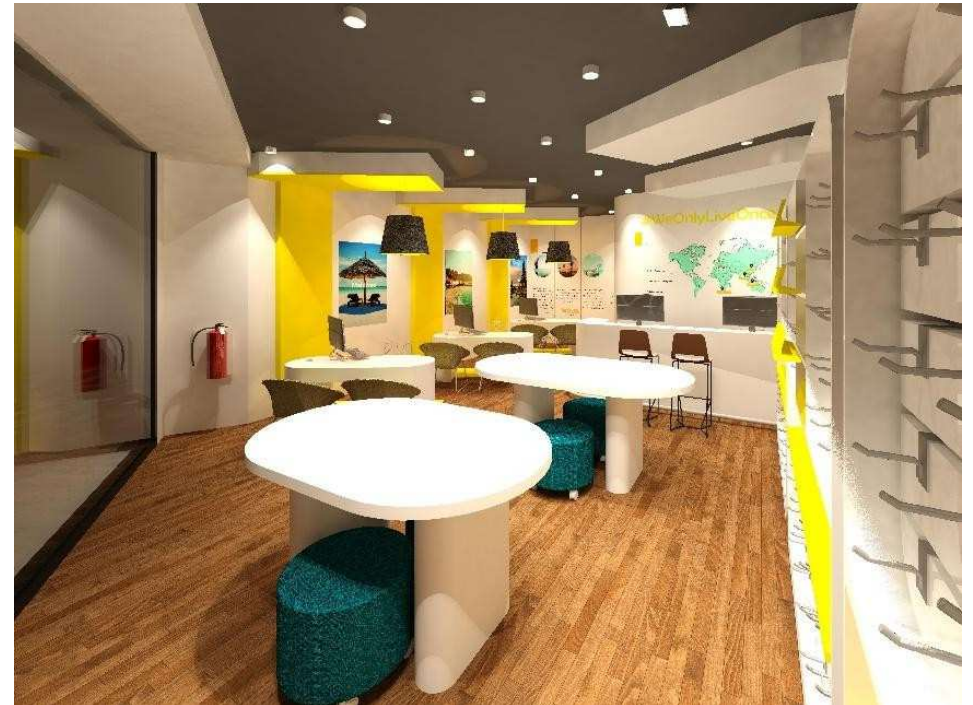


In-Store Views

Commercial | Educational | Residential Interiors
Designing intentional spaces with luxury, flow & functionality.

3. RETAIL DESIGN

COMPLETION STORE IMAGES

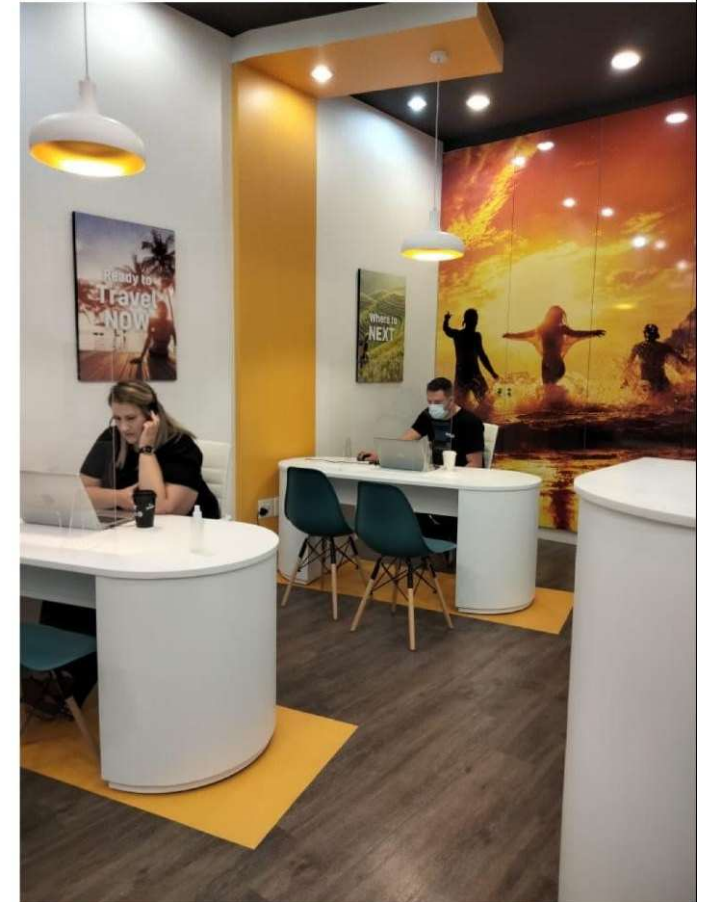


3. RETAIL DESIGN

COMPLETION STORE IMAGES



4. EDUCATION DESIGN – CUSTOM FURNITURE: CLASSROOM DESK

3D VISUALISATION

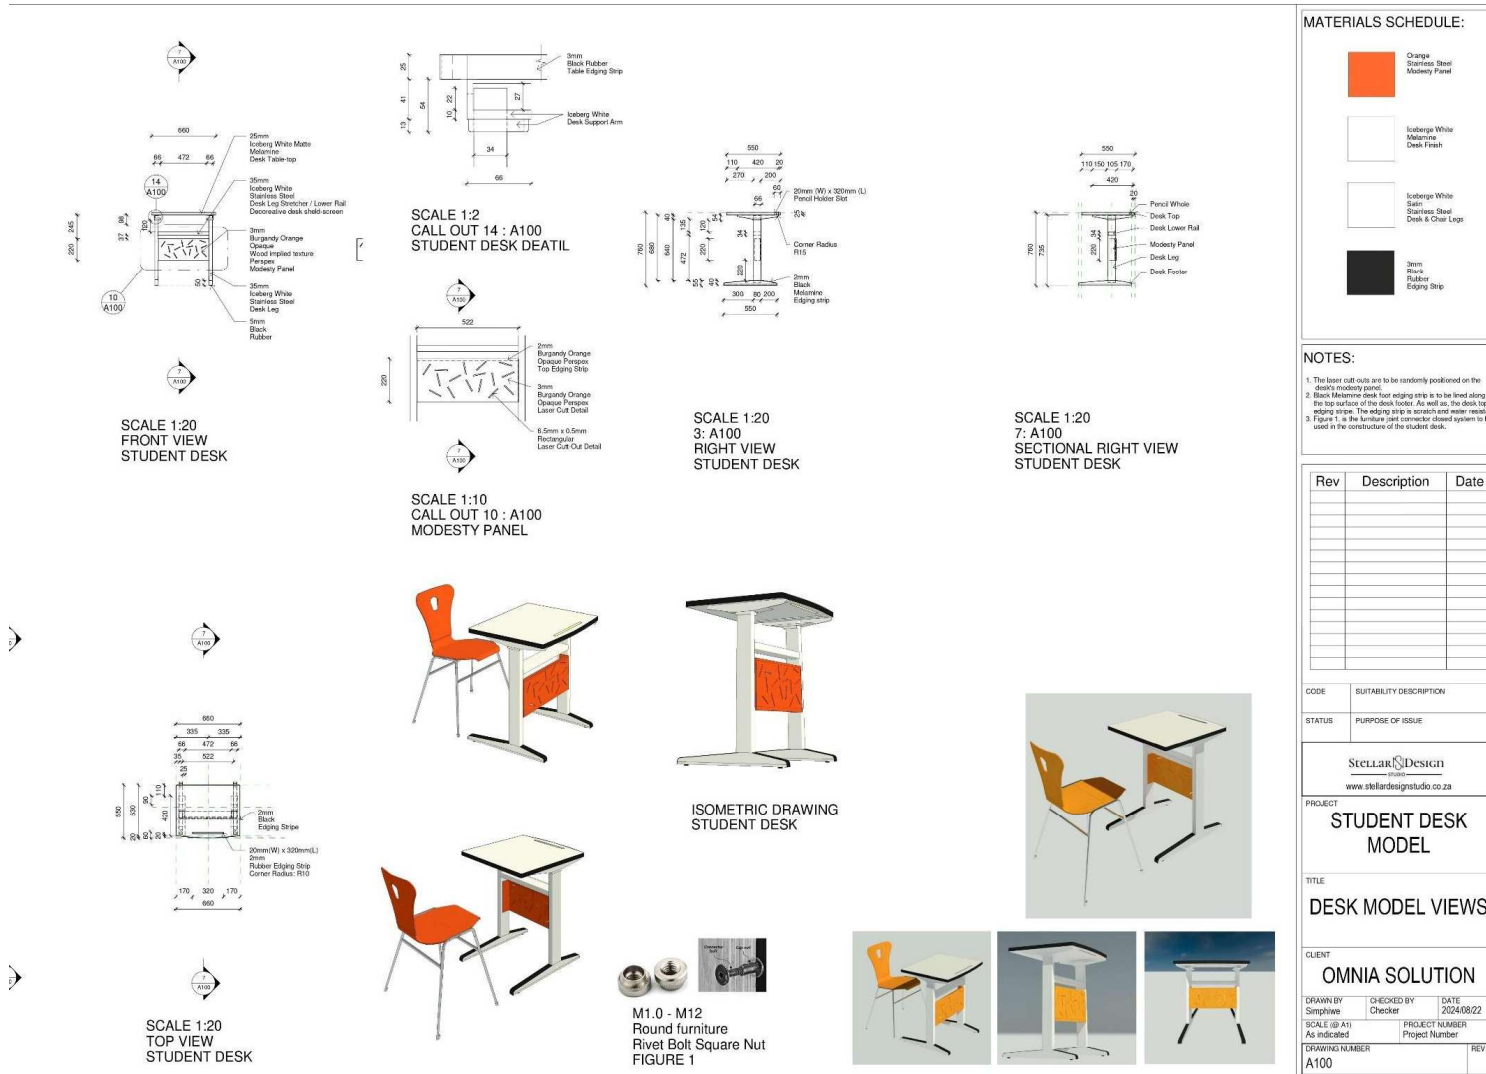

4. EDUCATION DESIGN – CUSTOM

FURNITURE: CLASSROOM DESK

3D VISUALISATION



INTERIOR DESIGN · PORTFOLIO

FF&E Procurement Schedule

St Luke's College · Multi-Building Fitout
Skye Architects Collaboration

2

Buildings
Showcased

30+

Rooms
Specified

600+

Line
Items

SCOPE OF WORKS

BUILDING 1 — CLASSROOMS

- Typical classroom (Gr.5–9)
- Lab Classroom 2 — Science Lab
- Lab Classroom 3 — STEM Lab

BUILDING 13 — ADMINISTRATION

- Welcome Centre & Reception
- Sickroom & Printing Passage
- Principal's Office & Meeting Rooms
- Teachers Lounge, Kitchen & Offices

FF&E PROCUREMENT SCHEDULE

INTERIOR DESIGN · PORTFOLIO

Building 1 · Classrooms · Grades 5–9

2 / 4

CATEGORY	ITEM DESCRIPTION	QTY	DIMENSIONS	NOTES / SPECIFICATION
BUILDING 1 — TYPICAL CLASSROOM [1-12]				
AV	85" Smart TV – Skyworth 4K UHD	1	85 inch	
	85" TV Bracket – Flat	1	—	
	HDMI Cable	1	—	
Boards	Whiteboard	2	1800 × 1200 mm	
	Noticeboard	2	1500 × 1000 mm	
Furniture	Student Table – SNR Prep, Folkstone Grey Top	30	750 × 450 × 740H mm	White legs
	Student Chair – SNR Prep, Folkstone Grey	30	Seat H: 430 mm	White legs
	Office Desk	1	1200L × 750W × 722H mm	
	Atom Chair – Teacher	1	Seat H: 550–920 mm	
	Jagger 2-Seater Couch – Avalon Grey	1	970L × 1000W × 700H mm	
	Elephant Corduroy Beanbag – Navy (Large)	1	Ø1000 × 900H mm	
	Mozambique Channel Broadloom Rug	1	2400 × 1800 mm	
Soft				
Plants	Ficus Lyrata 30cm + Stripe Woven Planter	1	—	
	Areca Bamboo (Dypsis) 14cm + Round Concrete Planter	1	—	
Misc	Black-White Clock – Glass	1	Ø 40 cm	
	Bin – 40L	1	—	
BUILDING 1 — LAB CLASSROOM 2 [1-02] · Science Lab				
AV	65" Smart TV – Toshiba Mini LED 4K	1	65 inch	Already purchased
	65" TV Bracket – Swivel	1	—	Already purchased
	HDMI Cable	1	—	
Boards	Mobile Whiteboard – Black Frame	2	1220W × 1680H mm	
	Noticeboard Portrait + Landscape	2	1500 × 1000 mm	
Furniture	Lab Stool – Teal Seat (Custom)	31	—	
	Student Table – SNR Prep, Folkstone Grey Top	1	750 × 450 × 740H mm	Next to teacher station
Plants	Asparagus Meyers 4L + Asparagus Red Flag 3L	2	—	
	Azula Ceramic Planter 18cm	1	—	
Misc	Wobuciko Analog Thermo Clock – Black/White Glass	1	30 × 4.6 cm	
BUILDING 1 — LAB CLASSROOM 3 [1-01] · STEM Lab				
AV	85" Smart TV – Skyworth 4K UHD	1	85 inch	
	85" TV Bracket – Flat	1	—	
	HDMI Cable	1	—	
Boards	Whiteboard	2	1800 × 1200 mm	
	Noticeboard (1800×1200 + 2× 1500×1000)	3	—	
ST LUKE'S COLLEGE · FF&E PROCUREMENT SCHEDULE · SKYE ARCHITECTS				
	Student High Table – SNR Prep Colab	2	—	
	Office Desk	1	1200L × 750W × 722H mm	
	Atom Chair – Teacher	1	Seat H: 550–920 mm	
Plants	Ficus Lyrata 30cm + Stripe Woven Planter	1	—	
	Areca Bamboo (Dypsis) 14cm + Round Concrete Planter	1	—	
Misc	Wobuciko Analog Thermo Clock – Black/White Glass	1	30 × 4.6 cm	

2 / 4

FF&E PROCUREMENT SCHEDULE

INTERIOR DESIGN · PORTFOLIO

Building 13 · Administration Block · Welcome Centre · Sickroom · Printing · Meeting Rooms

3 / 4

CATEGORY	ITEM DESCRIPTION	QTY	DIMENSIONS	NOTES / SPECIFICATION
BUILDING 13 — WELCOME CENTRE [13-01]				
Seating	2-Seater Couch	2	1800L × 900D × 800H mm	Room [13-01]
	Armchair – Ash	4	595L × 615W × 735H mm	
	Armchair – Mustard	2	595L × 615W × 735H mm	Already purchased
	Yara Tall Bar Chair – Deep Teal	3	420L × 520W × 1040H mm	Seat H: 735 mm
Tables	High Table – White Top & Black Legs	1	2200L × 750W × 900H mm	
	Small Coffee Table – Marble Top & Black Legs	1	—	With 4 armchairs
	White Coffee Table Set (Existing – Moved from B-24)	1	—	With couches; already purchased
Rugs	Mozambique Channel Broadloom Rug	1	3000 × 2000 mm	
	Mediterranean Sea Reef Edging Broadloom Rug	1	3000 × 2000 mm	
Soft	Teal & Mustard Scatter Cushions	4	480 × 480 mm	1x per armchair
Appliances	Coffee Machine	1	—	
	Bar Fridge	1	—	
	Cordless Kettle – 1.7L Stainless Steel	1	—	
Plants	Areca Bamboo (Dypsis) 30cm + Modern Pot Medium	1	—	
Misc	M-Home Light Grey Swing Bin – 40L	1	—	
BUILDING 13 — PRINTING / PASSAGE [13-02]				
Equipment	Canon Large Printer	1	—	TBP by client
	Paper Trimmer	1	90W × 420D × 670H mm	
Misc	Big Office Bin – Black 50L	1	—	
BUILDING 13 — SICKROOM [13-03]				
Beds	Single Bed Set (Base & Mattress)	2	91W × 188L cm	
	Duvet Set – Soft Touch Embossed Lattice	2	—	
	Duvet Inner – Ball Fibre Polycotton	2	—	
	Mattress Protector + Pillow Protectors	2+4	—	
	Fitted Sheet + Flat Sheet + Pillow Case	2ea	—	
	Fleece Blanket – Block Coral	2	180 × 200 cm	
Furniture	Bed Side Table	2	360W × 300D × 540H mm	
Misc	First Aid Kit – Large Metal Case	1	—	
	Round Wall-Mount Coat Hanger – Aqua Oak	2	60H × 47D × 60W cm	
	Black-White Clock – Glass	1	Ø 40 cm	
Plants	Braided Ficus Moclame 30cm + Modern Pot Planter	1	—	
BUILDING 13 — MEETING ROOMS [13-18 & 13-19]				
AV	65" Smart TV – Toshiba Mini LED 4K	1	65 inch	[13-19] only - Already purchased
ST LUKE'S COLLEGE · FF&E PROCUREMENT SCHEDULE · SKYE ARCHITECTS				
Furniture	Meeting Room Table – White Top / Black Frame	1	1200 × 2400 mm	Per room
	Watson Office Chair – Tan	10	460L × 600W × 810–920H mm	[13-18]
	Watson Office Chair – Coffee	10	460L × 600W × 810–920H mm	[13-19]
	Console – Oak & White Veneer	1	1600W × 400D × 750H mm	[13-19] only
Plants	Braided Ficus Moclame 30cm + Modern Pot Medium	1	—	Per room
Misc	White-White Clock – Glass	1	Ø 30 cm	Per room
	Waste Paper Bin – Black Mesh 16L	1	—	Per room

3 / 4

Commercial | Educational | Residential Interiors
Designing intentional spaces with luxury, flow & functionality.

FF&E PROCUREMENT SCHEDULE

INTERIOR DESIGN · PORTFOLIO

Building 13 · Administration Block · Principal's Office · Teachers Lounge · Kitchen · Offices

4 / 4

CATEGORY	ITEM DESCRIPTION	QTY	DIMENSIONS	NOTES / SPECIFICATION
BUILDING 13 — PRINCIPAL'S OFFICE [13-17]				
Desking	Principal's Office Desk – Light Grey	1	1840L × 900W × 750H mm	
	Carl Office Chair – White Frame	1	—	
Seating	2-Seater Sofa – Storm	1	1800W × 900D × 800H mm	
	Elson Armchair – Tan	2	595L × 615W × 735H mm	
	Macy Guest Chair – Stone	2	595L × 615W × 735H mm	
	Large Coffee Table – Marble Top & Black Legs	1	—	
Soft	Mozambique Channel Rug – Frost Aqua Edge	1	3000 × 2000 mm	
	Teal & Mustard Scatter Cushions	4	480 × 480 mm	2× each colour
Plants	Braided Ficus Moclame 30cm + Modern Pot Planter	1	—	
Misc	White-White Clock – Glass	1	Ø 30 cm	
	Waste Paper Bin – Black Mesh 16L	1	—	
BUILDING 13 — TEACHERS LOUNGE [13-15]				
Seating	2-Seater Sofa – Woven Mocha	1	180W × 90D × 80H cm	
	2-Seater Couch (Existing)	1	1970L × 1000W × 700H mm	Already purchased
	Elson Armchair – Tan	1	595L × 615W × 735H mm	
	Yara High Chair – Deep Blue	2	420L × 520W × 1040H mm	
Tables	Dining Table – 10 Seater	1	2400L × 1000W mm	
	Dining Chair – Leather Tan	10	595L × 615W × 735H mm	
	Black Coffee Table Set – Marble Top & Black Legs	1	—	
	Mediterranean Sea Reef Edging Broadloom Rug	1	3000 × 2000 mm	
Soft	Scatter Cushions – Teal & Mustard	3	480 × 480 mm	1 teal - 2 mustard
	Braided Ficus Moclame 30cm + Modern Pot Medium	1	—	
Plants	Braided Ficus Moclame 30cm + Modern Pot Medium	1	—	
Misc	White-White Clock – Glass	1	Ø 30 cm	
BUILDING 13 — KITCHEN & PASSAGE [13-08 & 13-16]				
Furniture	Yara High Chair – Deep Blue	3	420L × 520W × 1040H mm	
Appliances	Eco Combo Fridge – Silver	1	1600H × 540W × 587D mm	
	Microwave – 45L Black	1	540W × 431D × 331H mm	
	Bottom Loading Water Dispenser – Black	1	358W × 386D × 1120H mm	Hot / Cold / Ambient
	Cordless Kettle – 1.7L Stainless Steel	1	—	
Misc	Kitchen Bin – Black 50L	1	—	Already purchased
BUILDING 13 — TEACHER SHARED OFFICE [13-14]				
Furniture	Watson Office Chair – Tan	8	460L × 600W × 810–920H mm	
Equipment	Paper Trimmer	1	90W × 420D × 670H mm	
ST LUKE'S COLLEGE · FF&E PROCUREMENT SCHEDULE · SKYE ARCHITECTS				
4 / 4				
Furniture	Office Desk	1–2	1500L × 750W × 722H mm	Qty 1 in [13-09] · Qty 2 in [13-12]
	Office Chair – White Frame	1–2	—	Per office
	Macy Guest Chair – Stone	2	595L × 615W × 735H mm	[13-09] only
	Braided Ficus Moclame 30cm + Modern Pot Medium	1	—	Per office
Plants	Braided Ficus Moclame 30cm + Modern Pot Medium	1	—	Per office
Misc	White-White Clock – Glass	1	Ø 30 cm	Per office
	Waste Paper Bin – Black Mesh 16L	1	—	Per office

Commercial | Educational | Residential Interiors
Designing intentional spaces with luxury, flow & functionality.

5. HOSPITALITY DESIGN


Rooftop Design: Leisure, Entertainment & Bar

- ROOFTOP POOL AREA AND SEMI-PRIVATE LOUNGE AREA
- RENDERS
- DESIGN PLAN




5. HOSPITALITY DESIGN

Rooftop Design: Mood board – Materials & Finishes

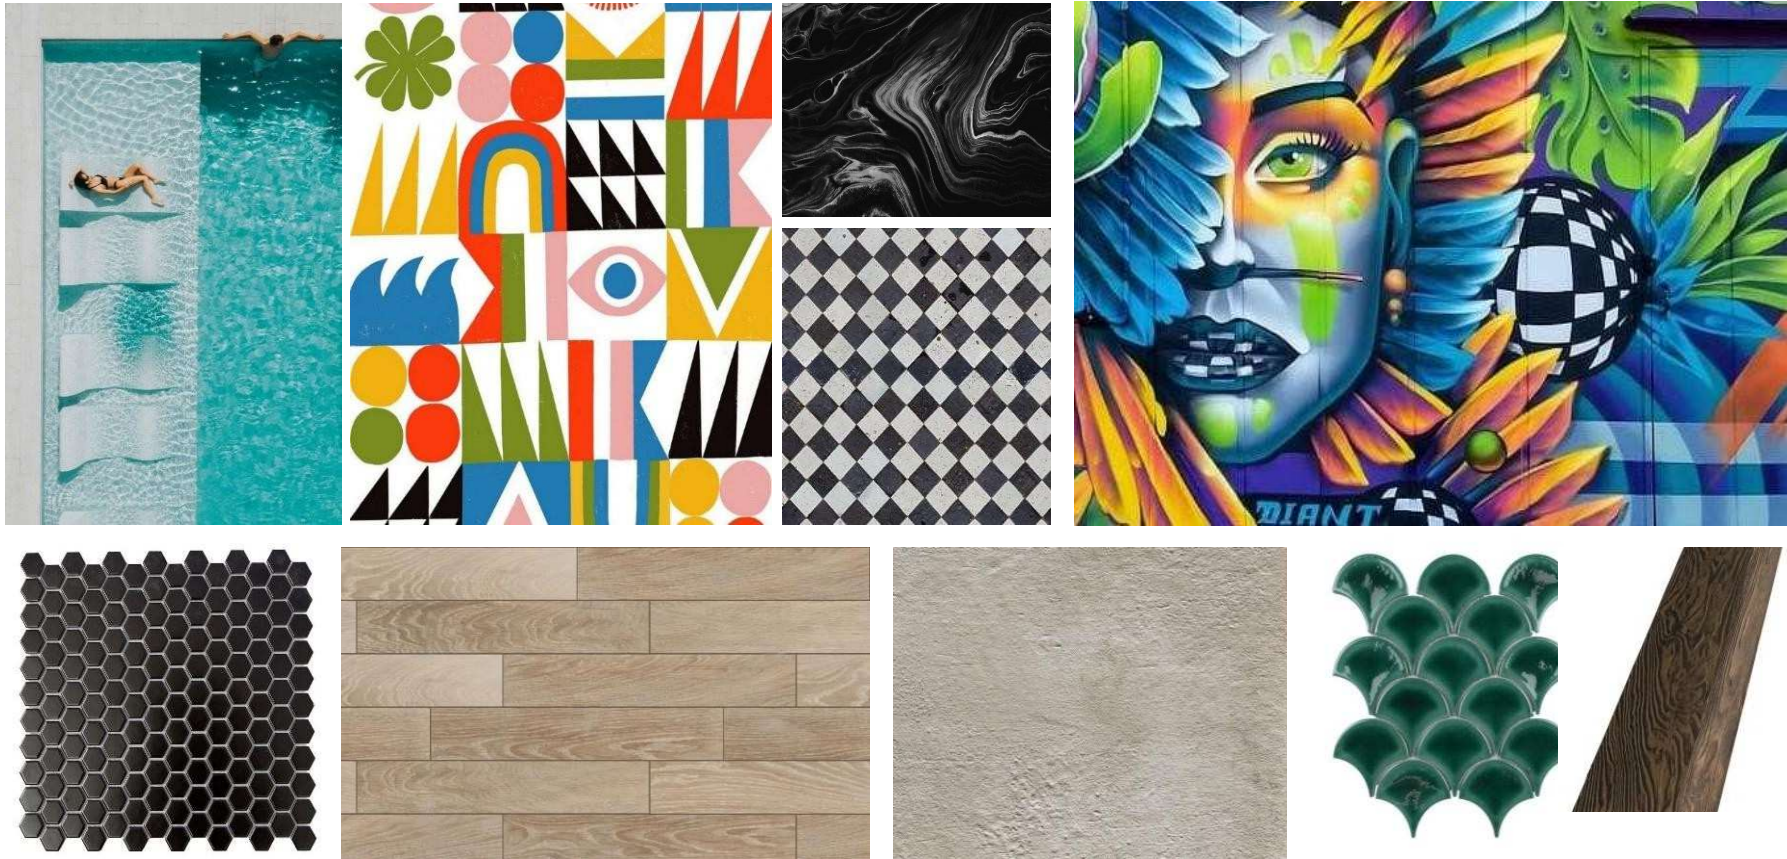

5. HOSPITALITY DESIGN




Rooftop Design: Sectional Elevations

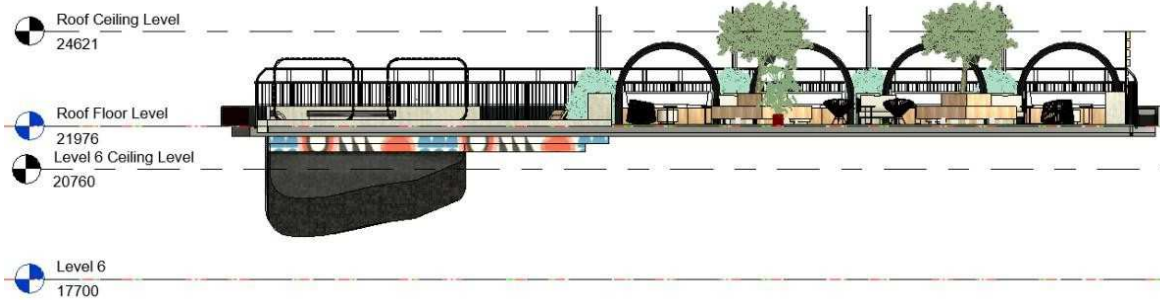

5. HOSPITALITY DESIGN

Rooftop Design:

- Aerial View
- Sectional Elevations

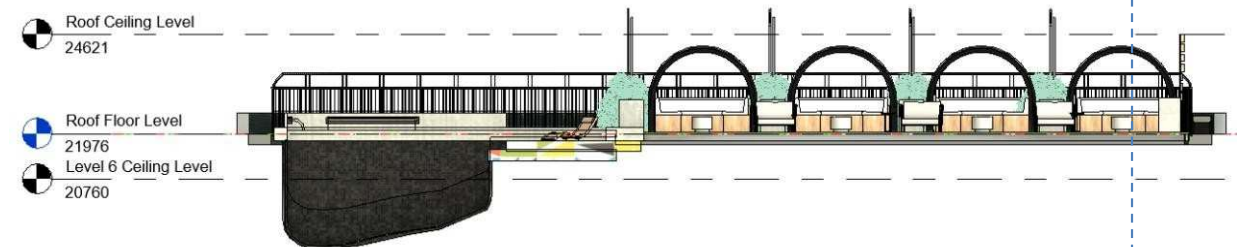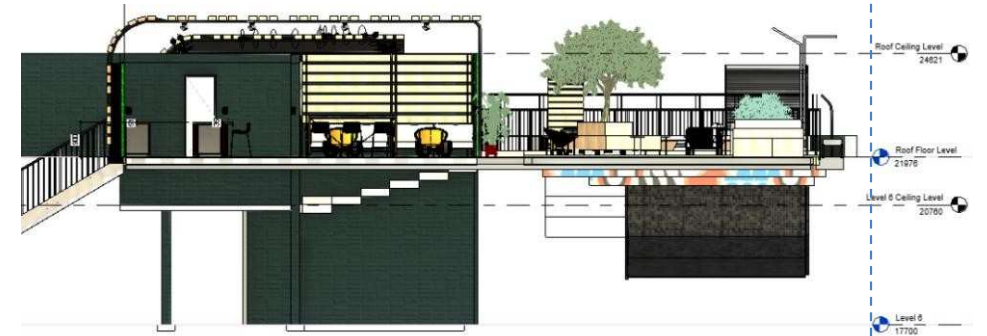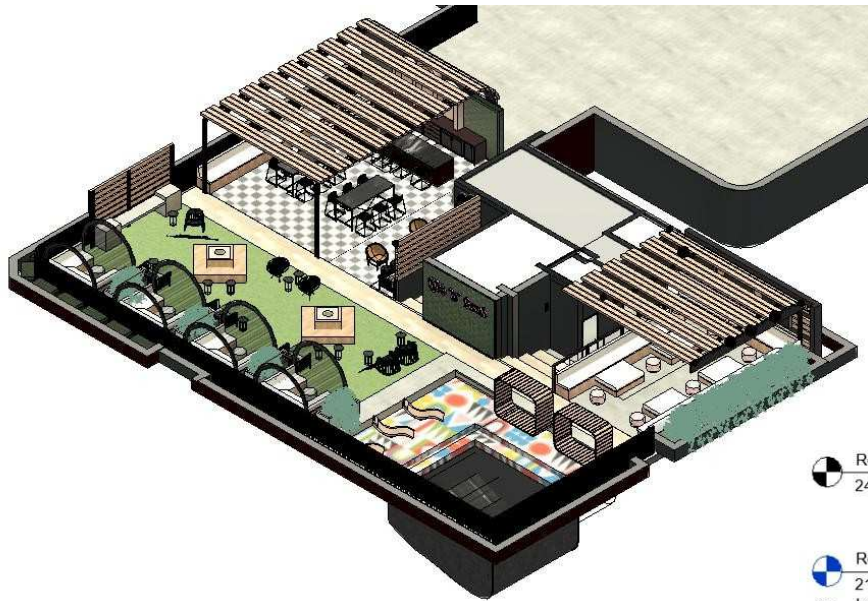

5. HOSPITALITY DESIGN

Rooftop Design:

OPEN PLAN MULTI-USE OUTDOOR ROOFTOP
MULTIPLE SEATING AREAS


*Render Views



7. OFFICE DESIGN:

Reception & Boardroom

The remodel of a paint company, taking on a Scandinavian design style while minimizing on major the re-construction of the build to reduce cost. The reception area makes use of cool tones not to detract from the feature wall paints that are to be created within the building. The use of various pops of pastel colours allow for the companies products to shine.

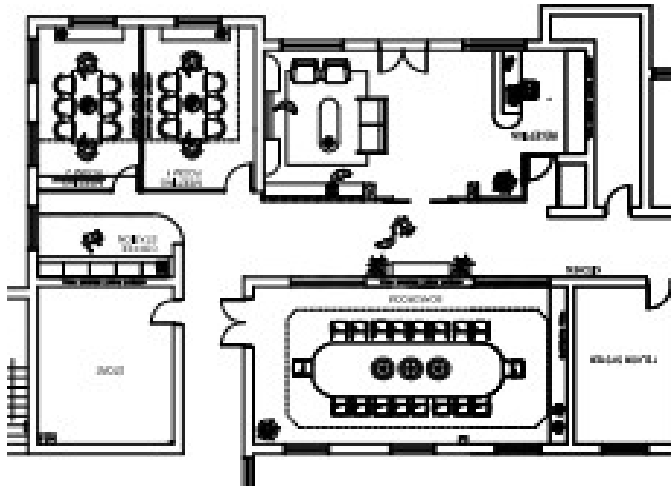

General Layout Plan: Reception & Boardroom.



7. OFFICE DESIGN:

Reception & Boardroom



Reception Area Left & Boardroom View Right
Sectional Elevation



Boardroom Entrance on Left, Hallway Section,
Reception lounge on right




Reception Area Wall detailing Left &
Meeting Rooms on Right. Sectional Elevation

Sectional Elevations




7. OFFICE DESIGN:

Reception & Boardroom

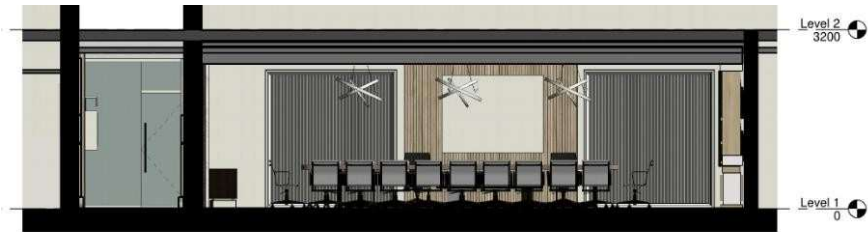

Sectional Elevation: Boardroom View

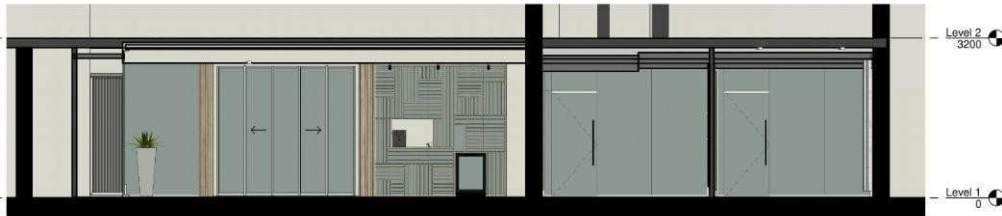

Hallway Section



Sectional Elevation: Hallway Reception View & Coffee Station



SECTIONAL ELEVATIONS


8. BAR & RESTAURANT DESIGN: Sponsored by Heineken





BAR: WALL & FLOOR FINISHES

8. BAR & RESTAURANT DESIGN: Sponsored by Heineken

BAR: FF&E (MAIN FURNITURE SELECTION)

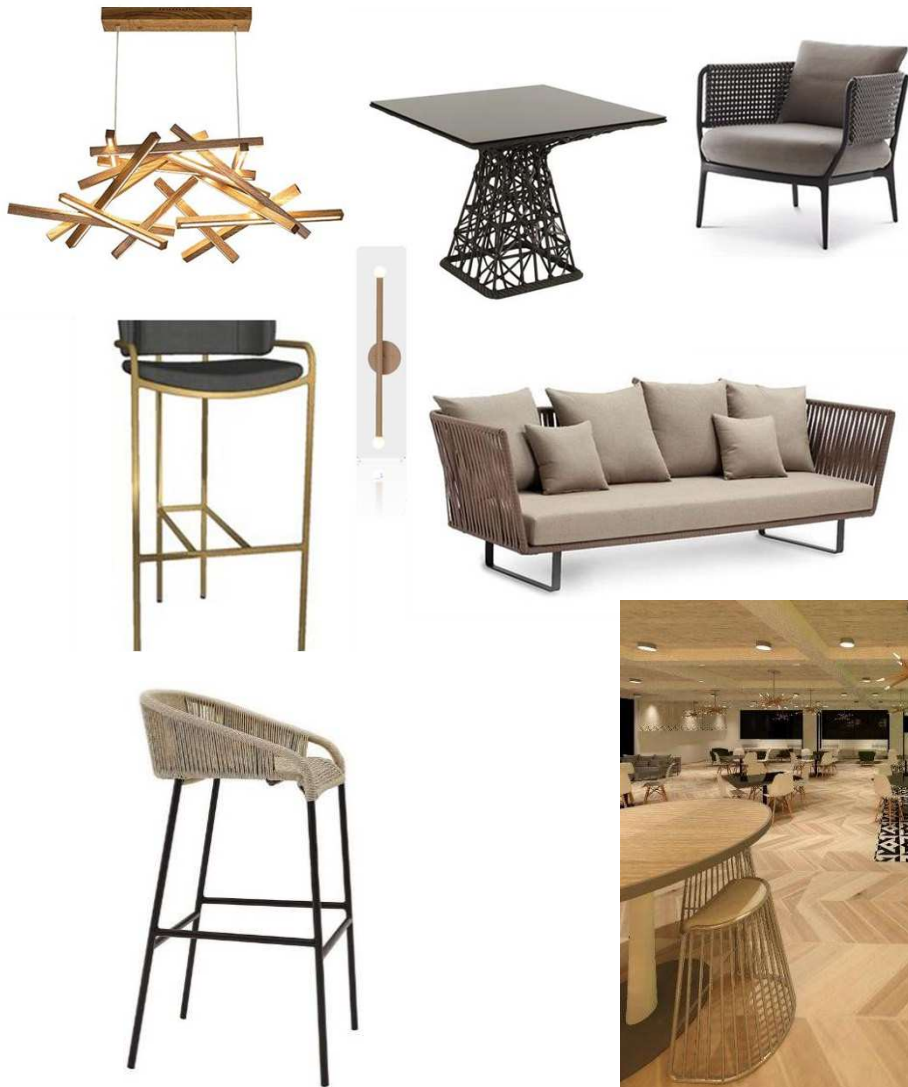

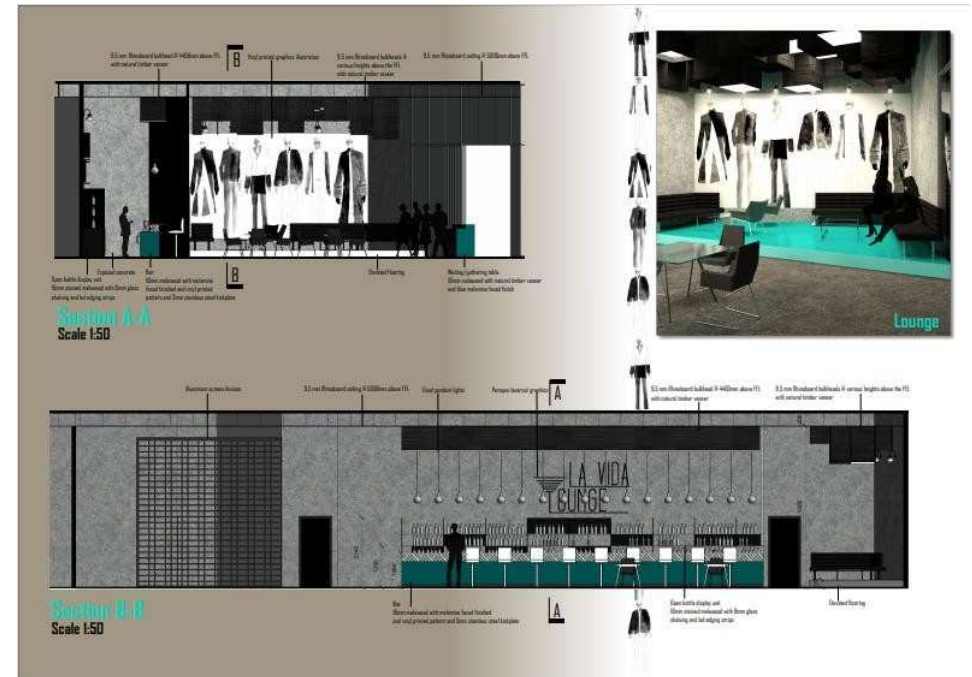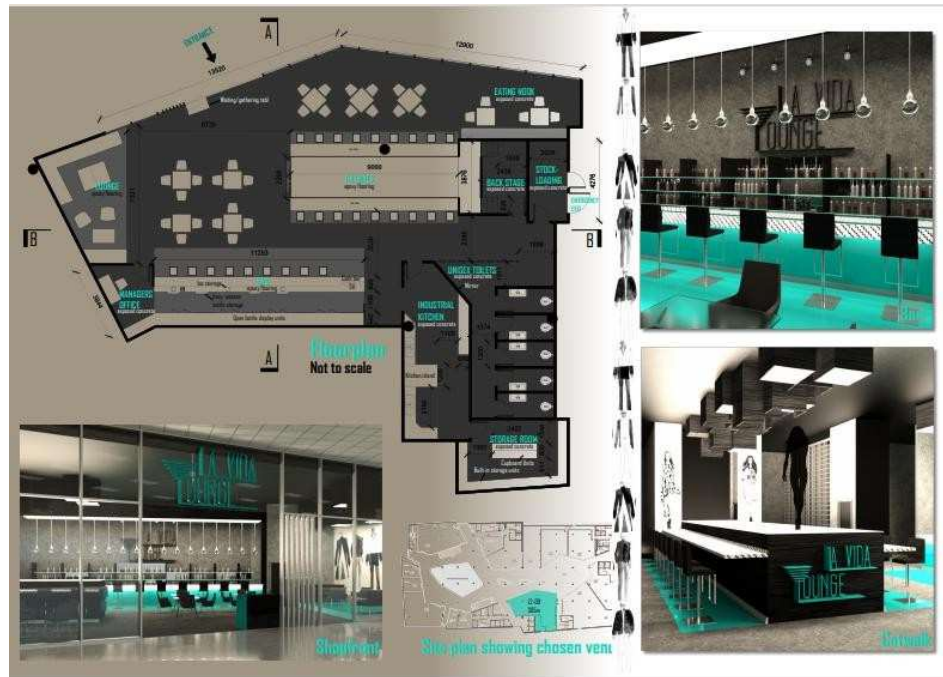

Lounge & Bar Design



Bar Design: Technical Drawings

